


SEPA-20-0009

City of Chehalis
 JAN 04 2021
 Community Development

SECTION 03 TOWNSHIP 13N RANGE 02W PT SELV

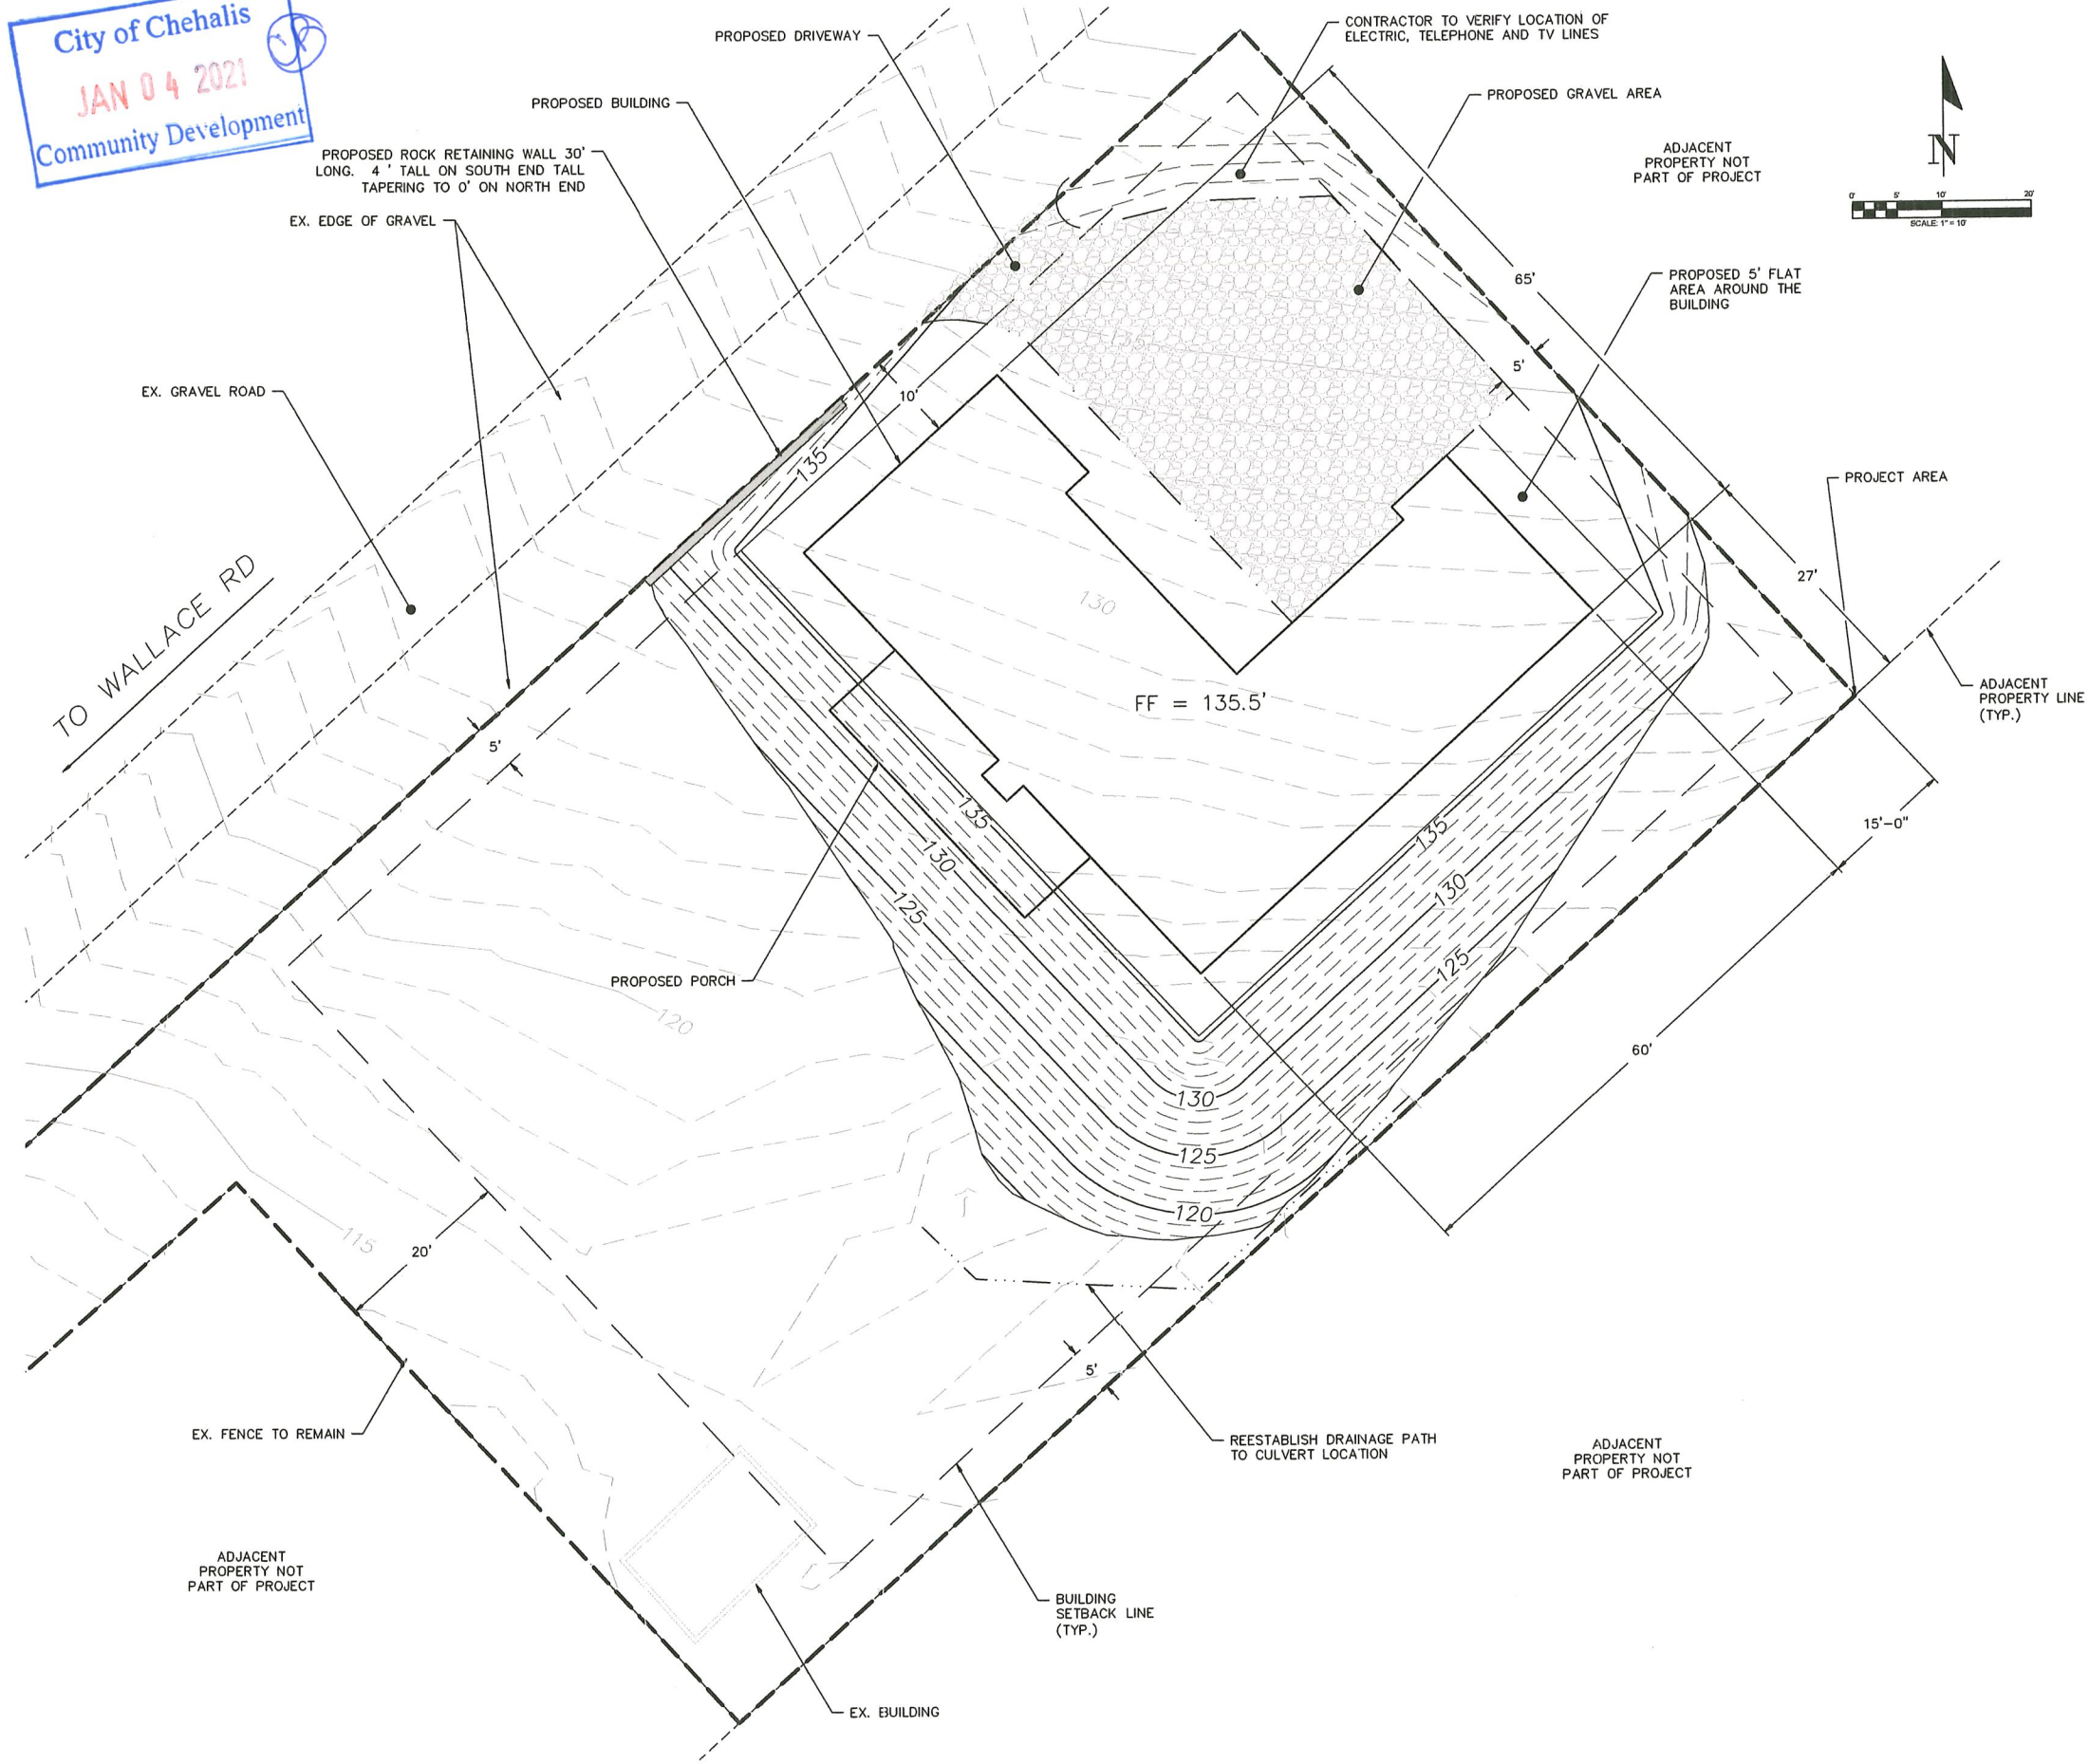

DRAWING TITLE: SEPA SITE PLAN	
SCALE: 1:10	CHECKED: CT
DATE: 01/04/21	DRAWN: SD
PROJECT NAME: GRADING PLAN FOR WALLACE ROAD	

FULLER DESIGNS
 1101 KRESKY AVE
 CENTRALIA, WA 98531
 (360) 807-4420

REV.	DESCRIPTION	DATE
0	FINAL FOR CONST.	01/04/21

APPROVED FOR CONSTRUCTION
 City Engineer _____ Date _____
 Approval expires 1 years from date above