




BN & SF RAILROAD R.O.W.

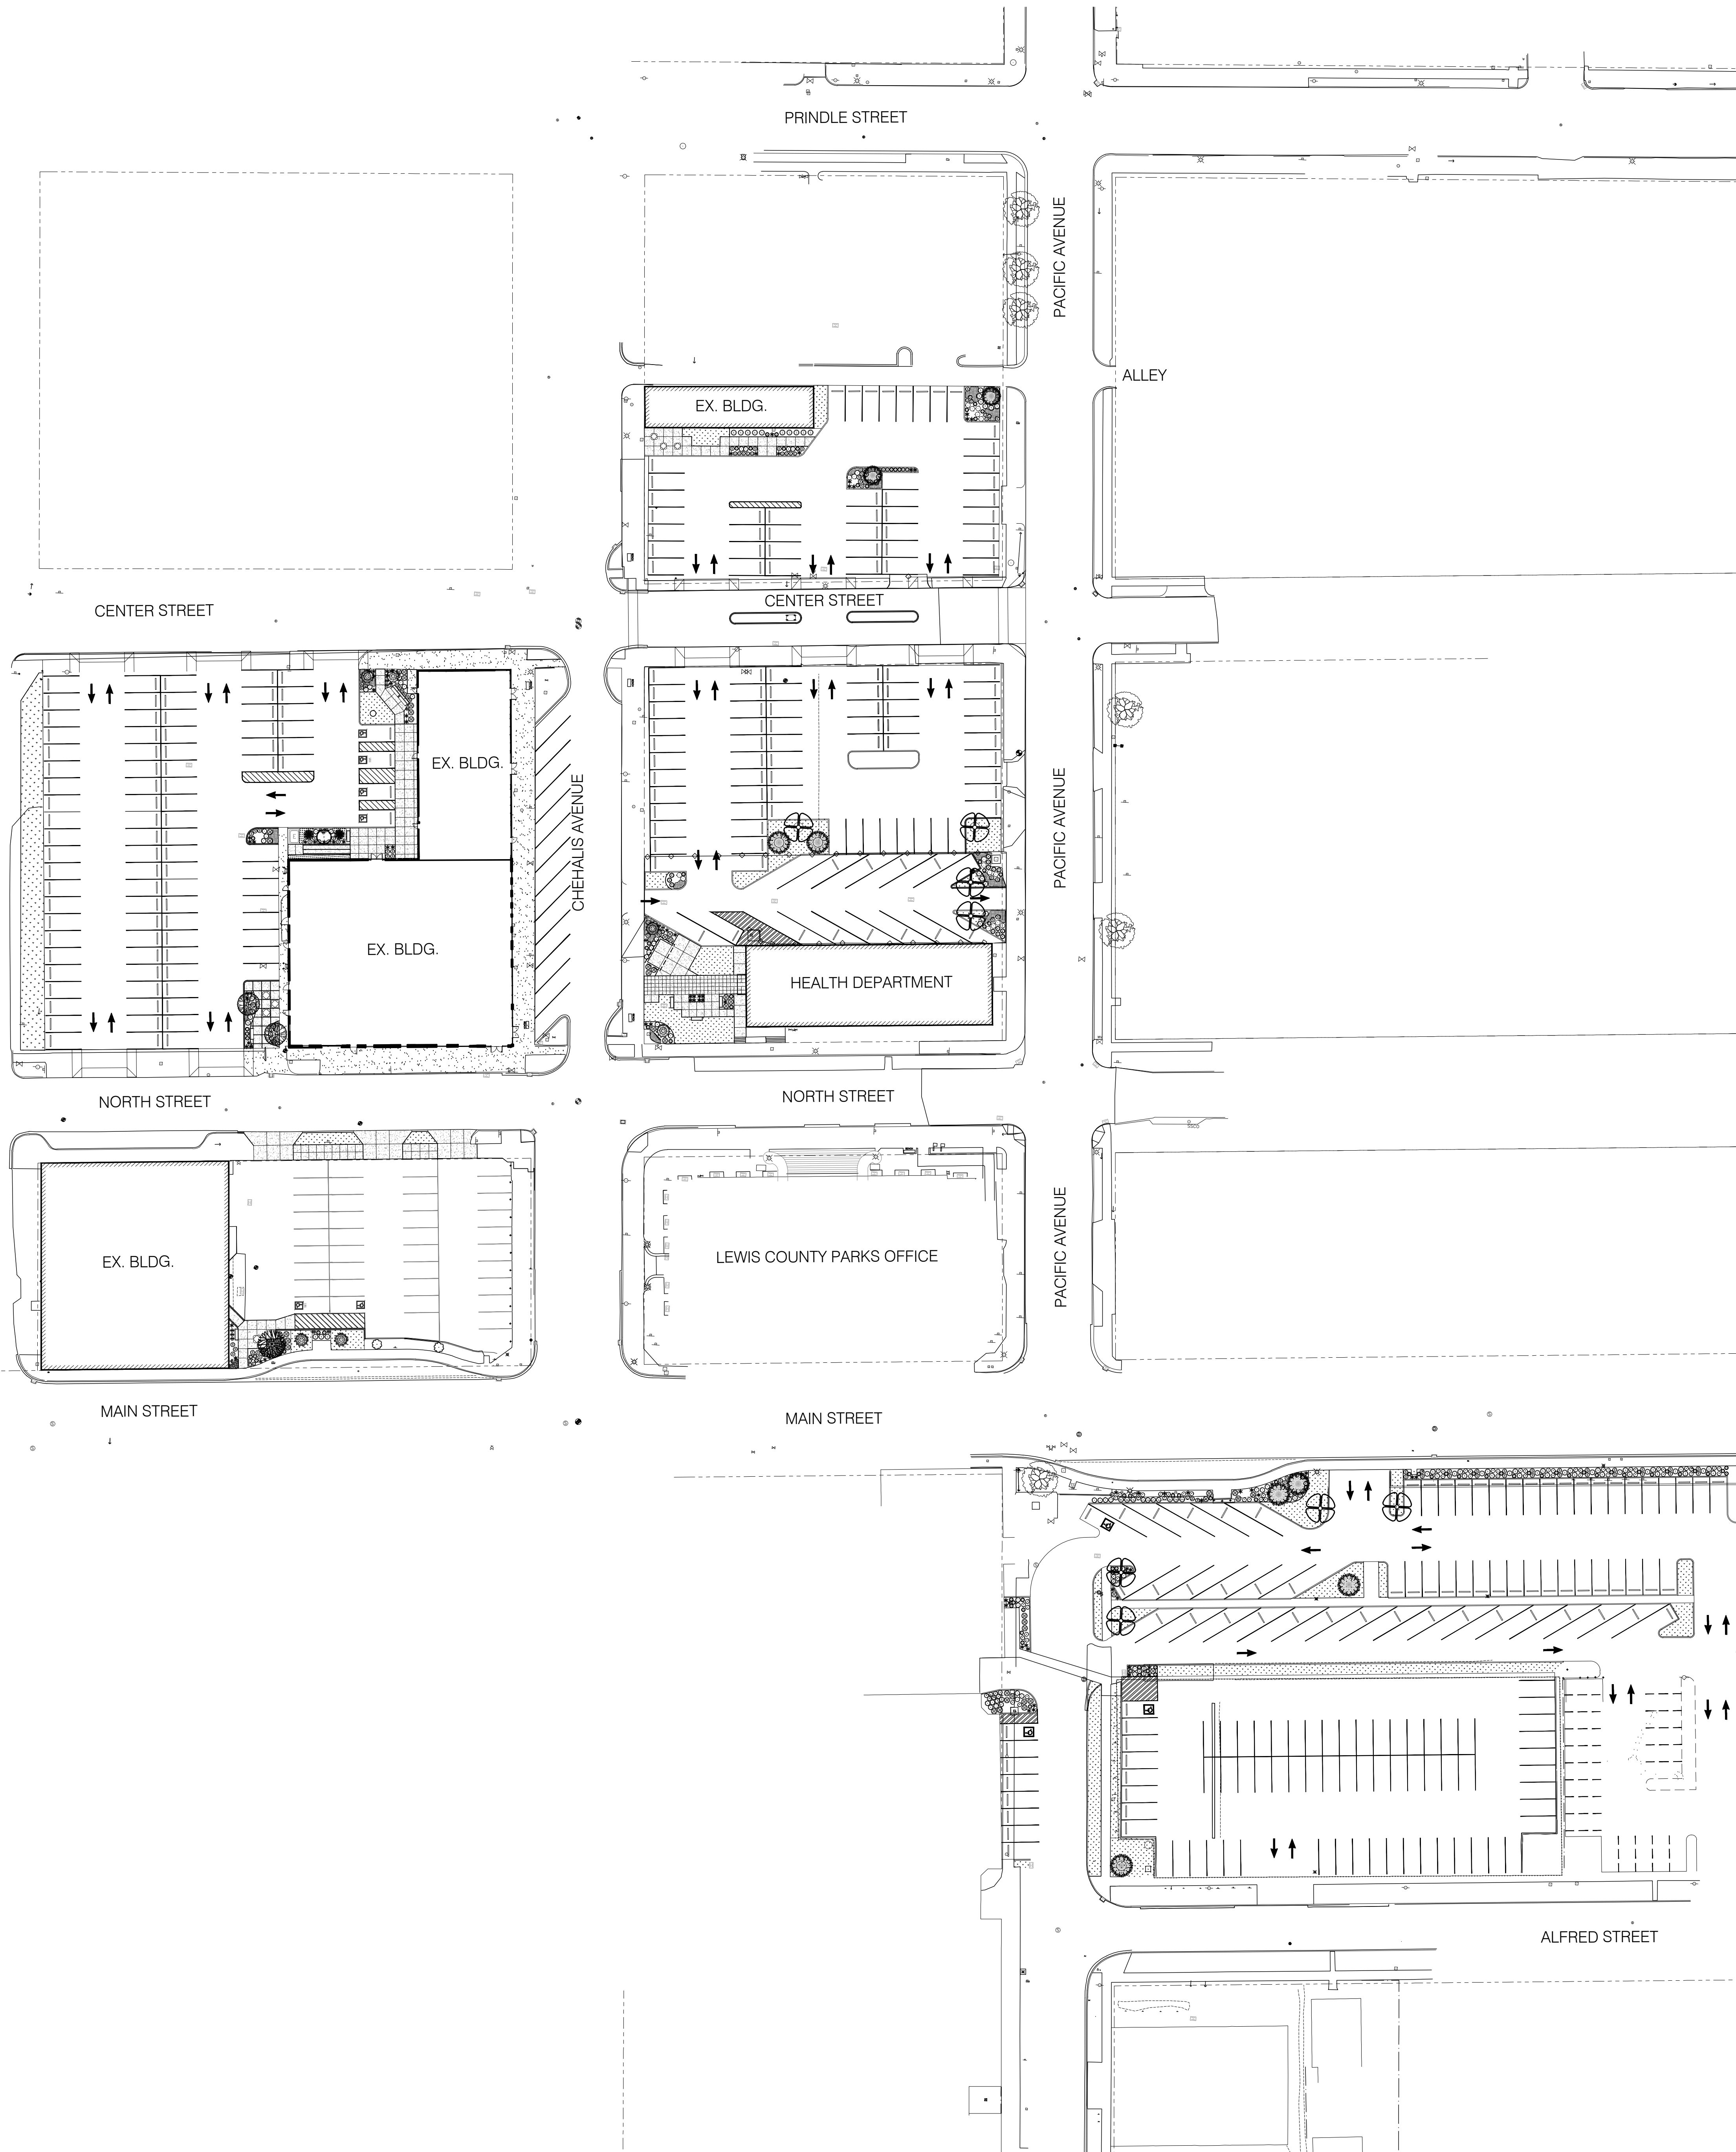

CONSULTANT

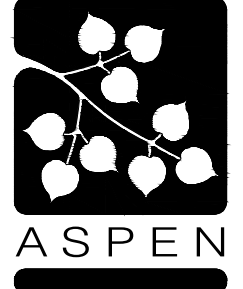


ASPEN
LANDSCAPE ARCHITECTURE
SITE PLANNING
ASPEN DESIGN GROUP
P.O. BOX 2384
ISSAQUAH, WA 98027
425.292.9845 (PHONE)
CONTACT: PAUL J. DIX

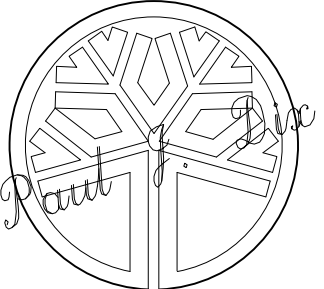

STATE OF WASHINGTON
REGISTERED LANDSCAPE ARCHITECT
PAUL J. DIX
CERTIFICATE NO. 620

SHEET TITLE

LANDSCAPE PLAN
SCALE: 1" = 40.0'

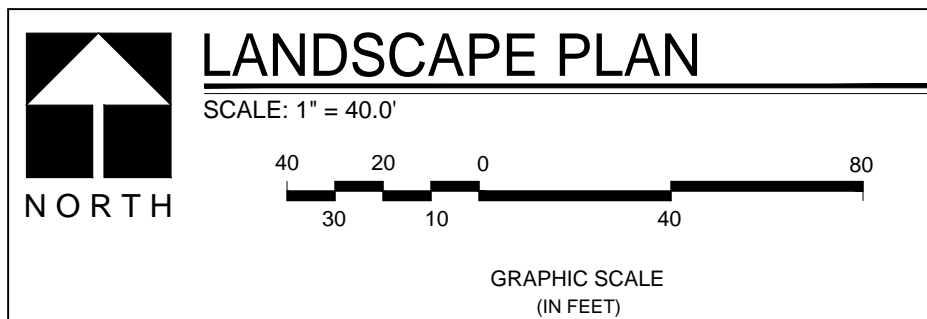

NORTH
40 20 0 40 80
GRAPHIC SCALE
(IN FEET)

**OVERALL LANDSCAPE PLAN
50% D.D. SUBMITTAL**

DATE: 05/20/2021
INITIAL PERMIT
SHEET NO. **L-1**
OVERALL LAND. PLAN

REV.	DATE	BY	COMMENTS
1			
2			
3			
4			
5			
6			

CHEHALIS DOWNTOWN COMMUNITY DEVELOPMENT
CHEHALIS WA

ORIGINAL SHEET SIZE = 24 x 36
HALF SIZE REDUCTIONS = 11 x 17