


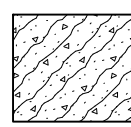




OVERVIEW PLAN

SCALE: 1" = 100'

CONCEPT PLANT SCHEDULE LS-01


	EVERGREEN TREE 6'-7' HT. B&B CALOCEDRUS DECURRENS / INCENSE CEDAR CHAMAECYPARIS NOOTKATENSIS 'PENDULA' / WEEPING ALASKA CEDAR PSEUDOTSUGA MENZIESII / DOUGLAS FIR	2
	EVERGREEN SCREEN SHRUB 5 GAL. CONT. LONICERA NITIDA 'RED TIPS' / RED TIPS BOX HONEYSUCKLE MYRICA CALIFORNICA / PACIFIC WAX MYRTLE VACCINIUM OVATUM / EVERGREEN HUCKLEBERRY	41
	MEDIUM EVERGREEN SHRUB 2-3 GAL. CONT. ABELIA X GRANDIFLORA 'KALEIDOSCOPE' / KALEIDOSCOPE ABELIA MAHONIA AQUIFOLIUM 'COMPACTA' / COMPACT OREGON GRAPE VIBURNUM DAVIDII / DAVID VIBURNUM	17
	EVERGREEN GROUNDCOVER 1 GAL. CONTAINERS @ 3' O.C. ARCTOSTAPHYLOS UVA-URSI 'MASSACHUSETTS' / KINNINNICK CEANOETHUS GLORIOSUS / POINT REYES CEANOETHUS COTONEASTER DAMMERI 'CORAL BEAUTY' / CORAL BEAUTY COTONEASTER	606 SF

REFERENCE NOTES SCHEDULE LS-01

  SYMBOL	DESCRIPTION
	2 HYDROSEED EROSION CONTROL MIX, TYP.
	3 STORM POND SHALL RECEIVE BIOFILTRATION MIX AS SUBGRADE, AS DEFINED IN CIVIL PLANS. FOR BIOFILTRATION MIX LIMITS, SEE CIVIL PLANS.

SHEET NOTES - SPR SUBMITTAL

- NOT FOR CONSTRUCTION - DETAILS AND SPECIFICATIONS SHALL BE PROVIDED WITH PERMIT SUBMITTAL.
- NO PLANT SUBSTITUTIONS SHALL BE PERMITTED WITHOUT PRIOR APPROVAL OF LANDSCAPE ARCHITECT/OWNER.
- ALL WORK SHALL BE PERFORMED TO THE SATISFACTION OF THE LANDSCAPE ARCHITECT/OWNER.
- PLANT LIST QUANTITIES ARE SHOWN FOR REFERENCE ONLY. CONTRACTOR IS RESPONSIBLE FOR VERIFYING ALL QUANTITIES IN LIST WITH ACTUAL PLAN CALL-OUTS, AND INSTALLING PLANTINGS PER THE LANDSCAPE PLAN. GROUNDCOVER QUANTITIES SHALL BE ADJUSTED AS REQUIRED FOR FIELD CONDITIONS AT THE SPECIFIED SPACING.
- ALL PLANTS MUST BE APPROVED BY LANDSCAPE ARCHITECT OR OWNER'S REPRESENTATIVE PRIOR TO INSTALLATION.
- ALL NEW SHRUBS AND TREES SHALL BE WATERED WITH AN AUTOMATIC UNDERGROUND IRRIGATION SYSTEM.

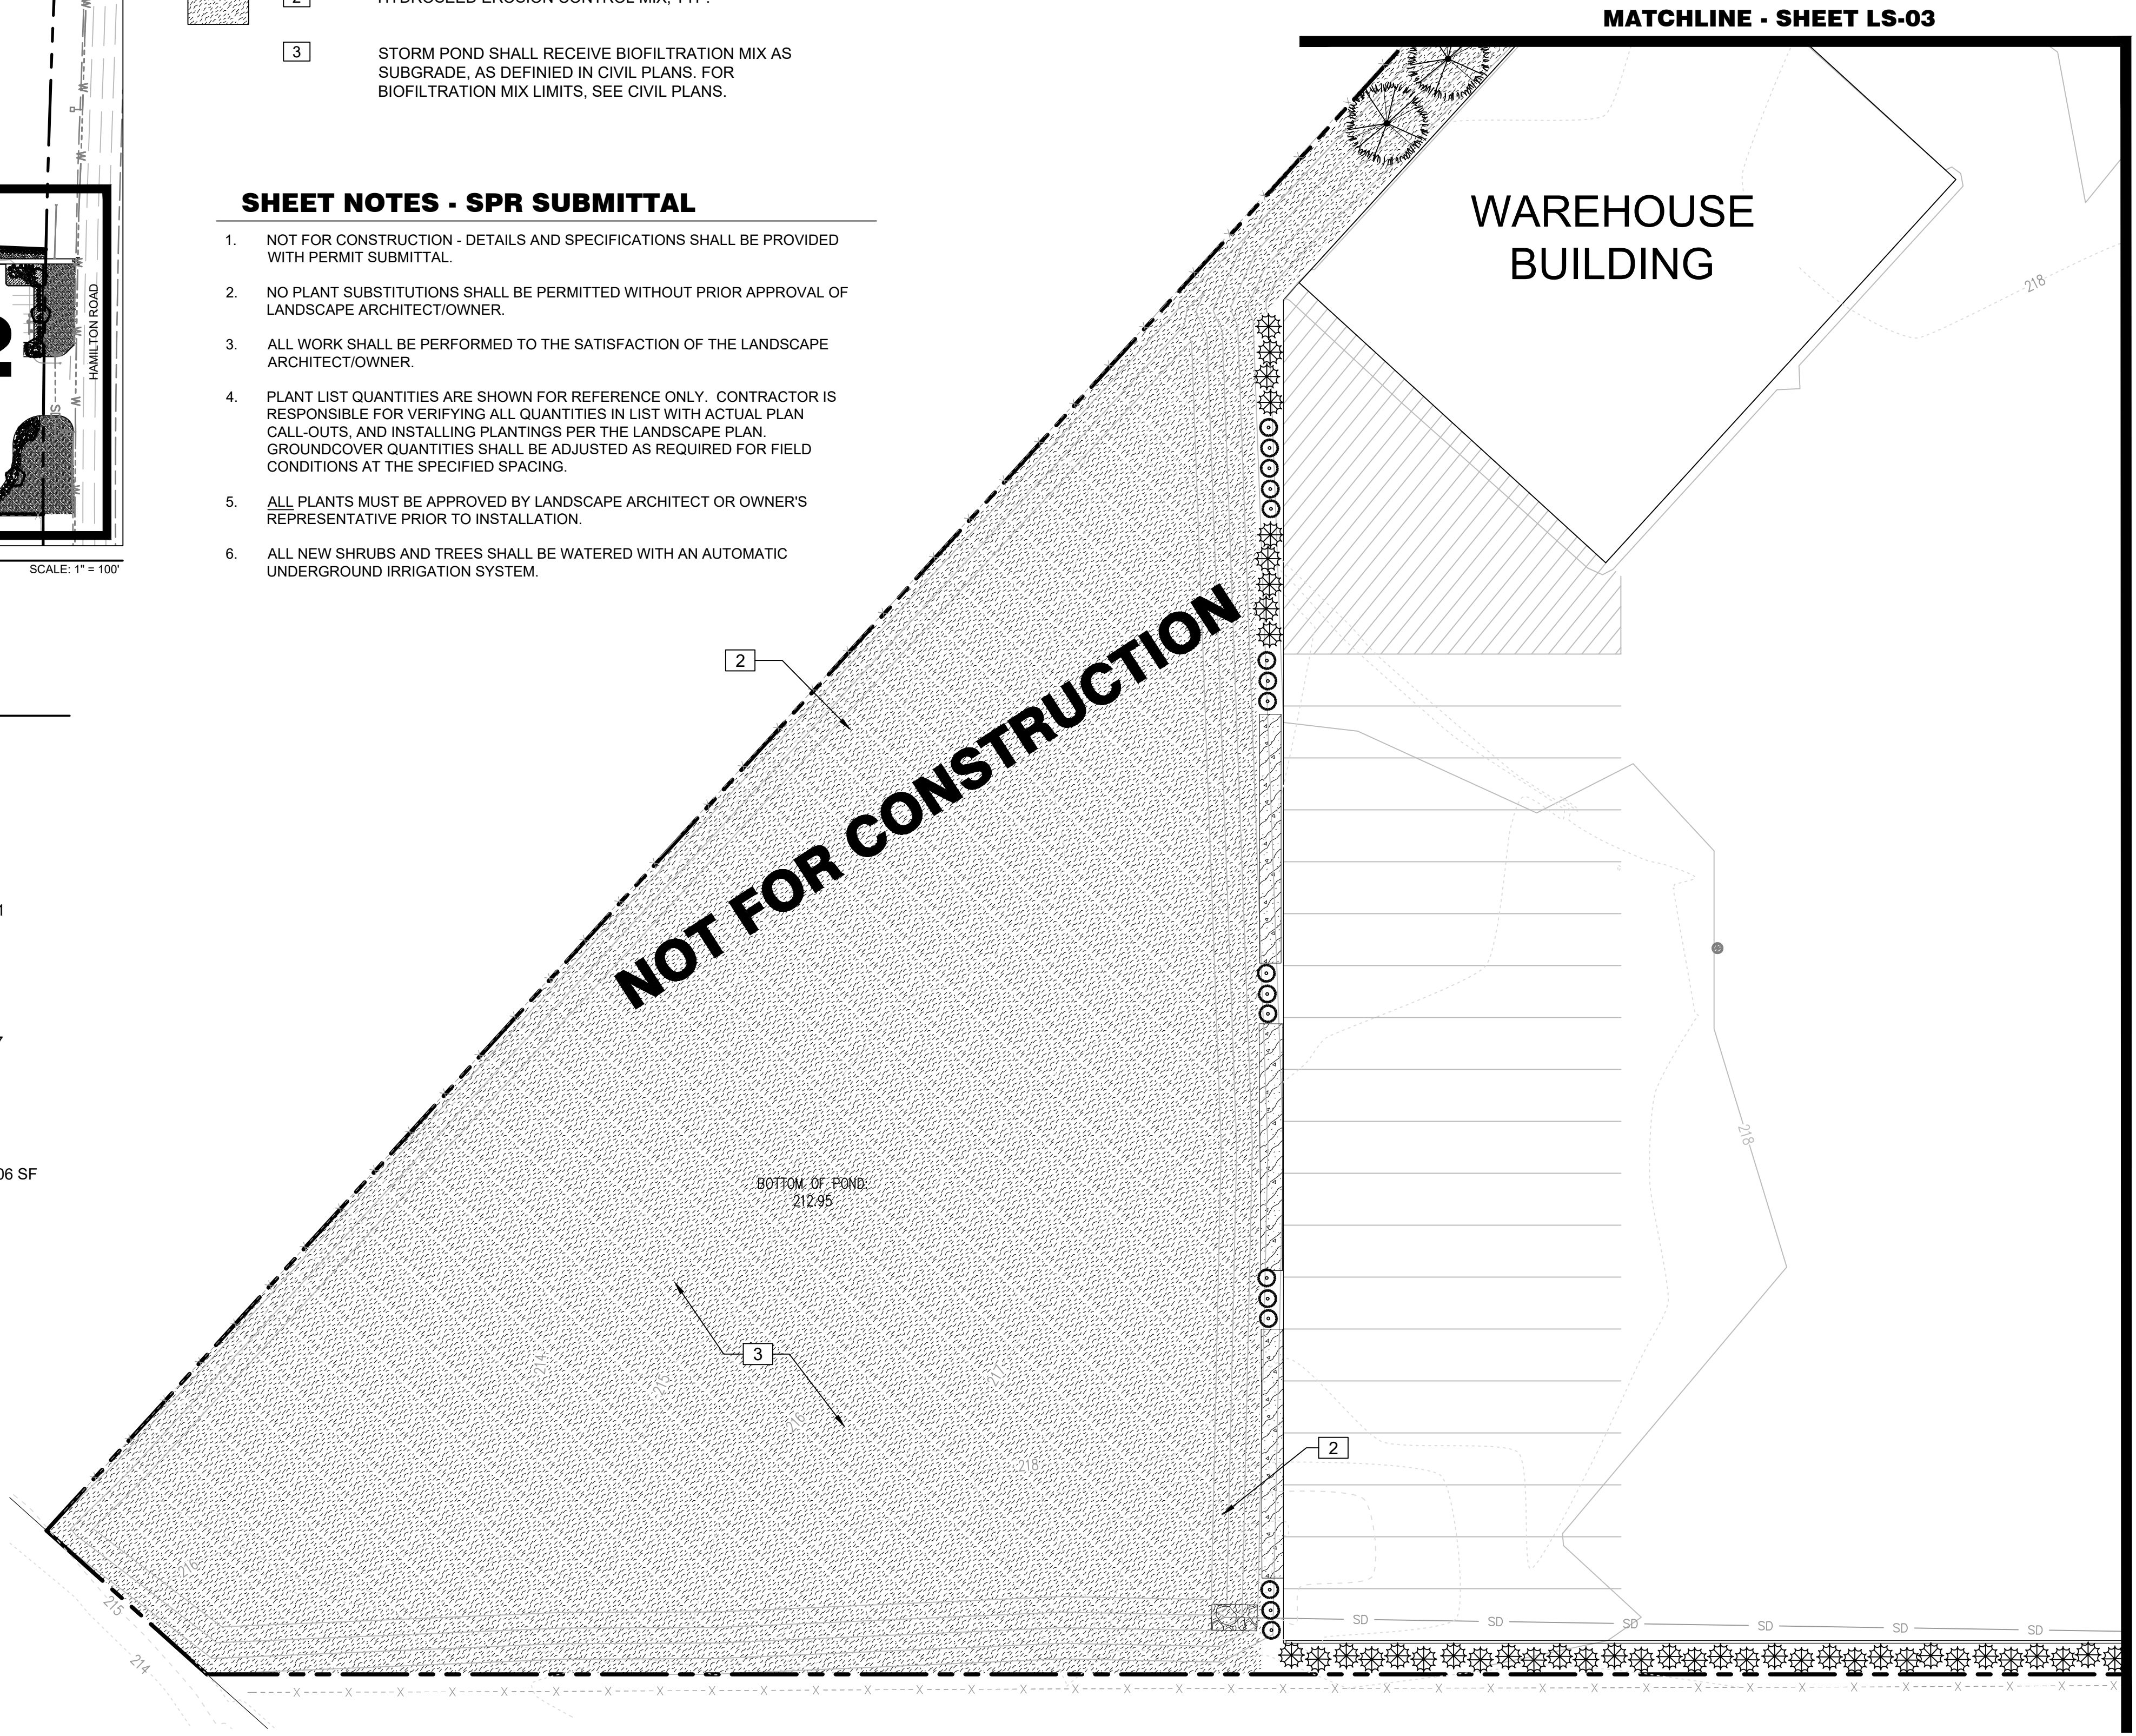


MATCHLINE - SHEET LS-03

WAREHOUSE BUILDING

NOT FOR CONSTRUCTION

BOTTOM OF POND:
212.95


MATCHLINE - SHEET LS-02

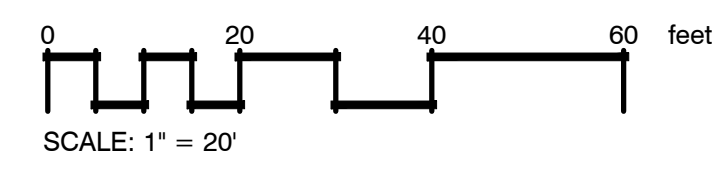

REVISIONS	DATE	BY

SCJ ALLIANCE
CONSULTING SERVICES
8730 TALLON LANE NE, SUITE 200, LACEY, WA 98516
P: 360.352.1465
SCJALLIANCE.COM

SHEET TITLE: PRELIMINARY LANDSCAPE PLAN
PROJECT NAME: POWERSPORTS NORTHWEST
CHEHALIS, WA

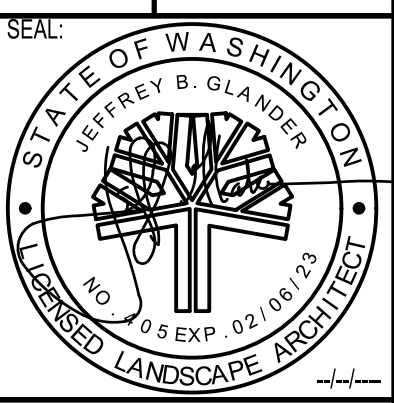

DESIGNER:	J.MCFARLAND
DRAWN BY:	J.MCFARLAND
APPROVED BY:	J.GLANDER
DATE:	NOVEMBER 9, 2022
JOB NO:	22-000669
DRAWING FILE NO:	22-000669 X-LS
DRAWING NO:	LS-01
SHEET NO:	1 OF 3

Nov 08, 2022 4:48:55pm User: J.MCFARLAND
N:\PROJECTS\2022\J.MCFARLAND\CHEHALIS POWERSPORTS NORTHWEST\CADD\22-000669 X-LS.DWG


Nov 08, 2022 4:48:57pm User: jlmcfarland
 W:\PROJECTS\2022\JMH\PROPERTIES_LC\22-000669 X-LS.DWG

REFERENCE NOTES SCHEDULE LS-02

SYMBOL	DESCRIPTION
	1 HYDROSEED STANDARD LAWN, TYP.
	2 HYDROSEED EROSION CONTROL MIX, TYP.

CONCEPT PLANT SCHEDULE LS-02

	PARKING LOT TREE 2" CAL. 12' MIN. HT. ACER PLATANOIDES 'COLUMNARBROAD' / PARKWAY® MAPLE NYSSA SYLVATICA 'WILDFIRE' / WILDFIRE TUPELO QUERCUS FRAINETTO 'SCHMIDT' / FOREST GREEN OAK	3
	DECIDUOUS ACCENT TREE 2" CAL. B&B, 10'-12' HT. CARPINUS CAROLINIANA / AMERICAN HORNBEAM PARROTIA PERSICA 'INGE'S RUBY VASE' / RUBY VASE PERSIAN PARROTIA SYRINGA PEKINENSIS 'MORTON' / CHINA SNOW® PEKING LILAC	6
	EVERGREEN TREE 6'-7' HT. B&B CALOCEDRUS DECURRENS / INCENSE CEDAR CHAMAECYPARIS NOOTKATENSIS 'PENDULA' / WEEPING ALASKA CEDAR PSEUDOTSUGA MENZIESII / DOUGLAS FIR	1
	EVERGREEN SCREEN SHRUB 5 GAL. CONT. LONICERA NITIDA 'RED TIPS' / RED TIPS BOX HONEYSUCKLE MYRICA CALIFORNICA / PACIFIC WAX MYRTLE VACCINIUM OVATUM / EVERGREEN HUCKLEBERRY	53
	MEDIUM EVERGREEN SHRUB 2-3 GAL. CONT. ABELIA X GRANDIFLORA 'KALEIDOSCOPE' / KALEIDOSCOPE ABELIA MAHONIA AQUIFOLIUM 'COMPACTA' / COMPACT OREGON GRAPE VIBURNUM DAVIDII / DAVID VIBURNUM	110
	LOW GROWING SHRUB 2 GAL. CONT. ARONIA MELANOCARPA 'UCONNAM165' / LOW SCAPE MOUND CHOKEBERRY MAHONIA REPENS / CREEPING MAHONIA NANDINA DOMESTICA 'HARBOUR DWARF' / DWARF HEAVENLY BAMBOO	88
	MEDIUM DECIDUOUS SHRUB 2-3 GAL. CONT. BERBERIS THUNBERGII 'AUREA' / GOLDEN BARBERRY POTENTILLA FRUTICOSA 'SUNSET' / SUNSET POTENTILLA RHUS AROMATICA 'GRO-LOW' / GRO-LOW FRAGRANT SUMAC SPIRAEA JAPONICA 'LEMON PRINCESS' / LEMON PRINCESS SPIREA	5
	ORNAMENTAL GRASS 1 GAL. CONT. CALAMAGROSTIS X ACUTIFLORA 'KARL FOERSTER' / FEATHER REED GRASS HELICTOTRICHON SEMPERVIRENS / BLUE OAT GRASS MOLINIA CAERULEA 'VARIEGATA' / VARIEGATED MOOR GRASS PENNisetum ORIENTALE 'KARLEY ROSE' / KARLEY ROSE FOUNTAIN GRASS	56
	EVERGREEN GROUNDCOVER 1 GAL. CONTAINERS @ 3' O.C. ARCTOSTAPHYLOS LIVA-URSI 'MASSACHUSETTS' / KINNICKINICK CEANOTHUS GLORIOSUS / POINT REYES CEANOTHUS COTONEASTER DAMMERI 'CORAL BEAUTY' / CORAL BEAUTY COTONEASTER	845 SF

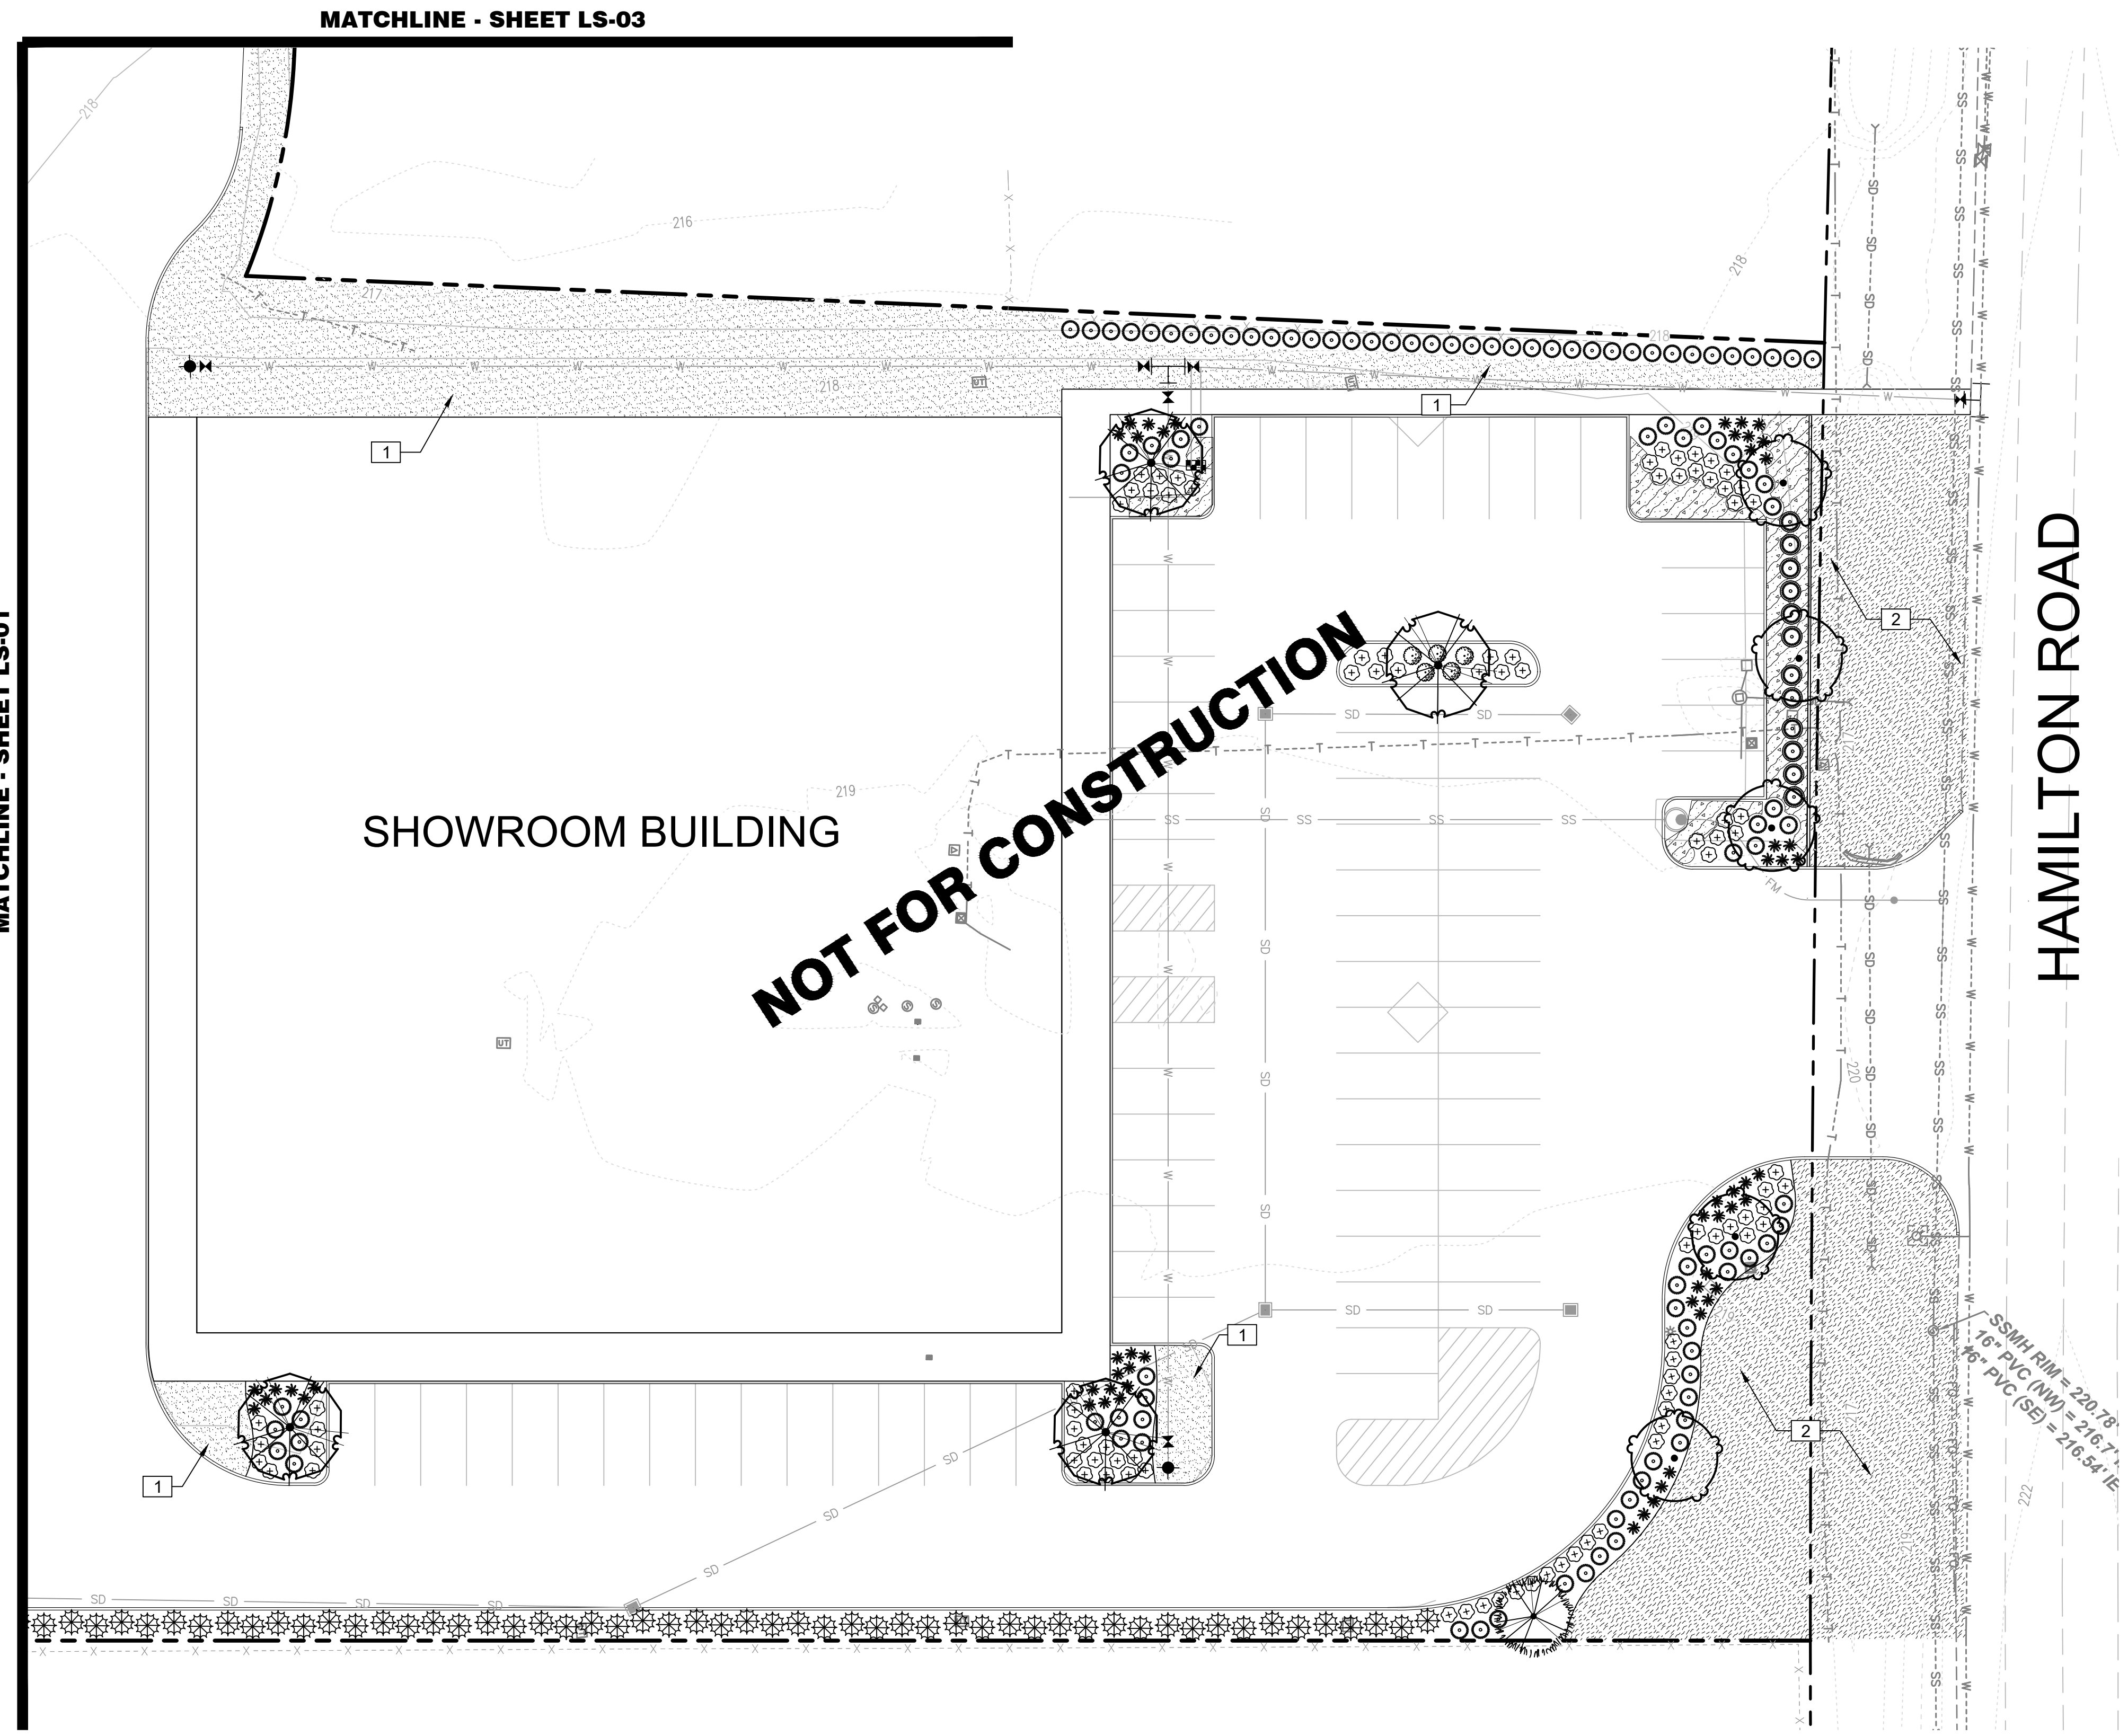

HAMILTON ROAD

REVISIONS	DATE	BY

SCJ ALLIANCE
 CONSULTING SERVICES
 8730 TALLON LANE NE, SUITE 200, LACEY, WA 98516
 P: 360.352.1465
 SCJALLIANCE.COM

SHEET TITLE: **PRELIMINARY LANDSCAPE PLAN**
 PROJECT NAME: **POWERSPORTS NORTHWEST**
 CHEHALIS, WA

SEAL:



DESIGNER:	J.MCFARLAND
DRAWN BY:	J.MCFARLAND
APPROVED BY:	J.GLANDER
DATE:	NOVEMBER 9, 2022
JOB NO:	22-000669
DRAWING FILE NO:	22-000669 X-LS
DRAWING NO:	LS-02
SHEET NO:	2 OF 3

NORTH




 SCALE: 1" = 20'


Nov 08, 2022 4:48:51pm - User: JLMcfarland
 N:\PROJECTS\2022\JUNI PROPERTIES_LUCE-000669 CHEHALIS POWERSPORTS NORTHWEST\CAD\22-000669 X-LS.DWG

REFERENCE NOTES SCHEDULE LS-03

  
SYMBOL	DESCRIPTION
	1 HYDROSEED STANDARD LAWN, TYP.
	2 HYDROSEED EROSION CONTROL MIX, TYP.

CONCEPT PLANT SCHEDULE LS-03

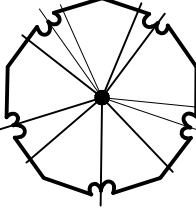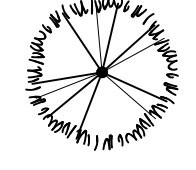	PARKING LOT TREE 2" CAL. 12' MIN. HT. ACER PLATANOIDES 'COLUMNARBROAD' / PARKWAY® MAPLE NYSSA SYLVATICA 'WILDFIRE' / WILDFIRE TUPELO QUERCUS FRAINETTO 'SCHMIDT' / FOREST GREEN OAK	4
	EVERGREEN TREE 6'-7' HT. B&B CALOCEDRUS DECURRENS / INCENSE CEDAR CHAMAECYPARIS NOOTKATENSIS 'PENDULA' / WEEPING ALASKA CEDAR PSEUDOTSUGA MENZIESII / DOUGLAS FIR	2
	MEDIUM DECIDUOUS SHRUB 2-3 GAL. CONT. BERBERIS THUNBERGII 'AUREA' / GOLDEN BARBERRY POTENTILLA FRUTICOSA 'SUNSET' / SUNSET POTENTILLA RHUS AROMATICA 'GRO-LOW' / GRO-LOW FRAGRANT SUMAC SPIRAEA JAPONICA 'LEMON PRINCESS' / LEMON PRINCESS SPIREA	16

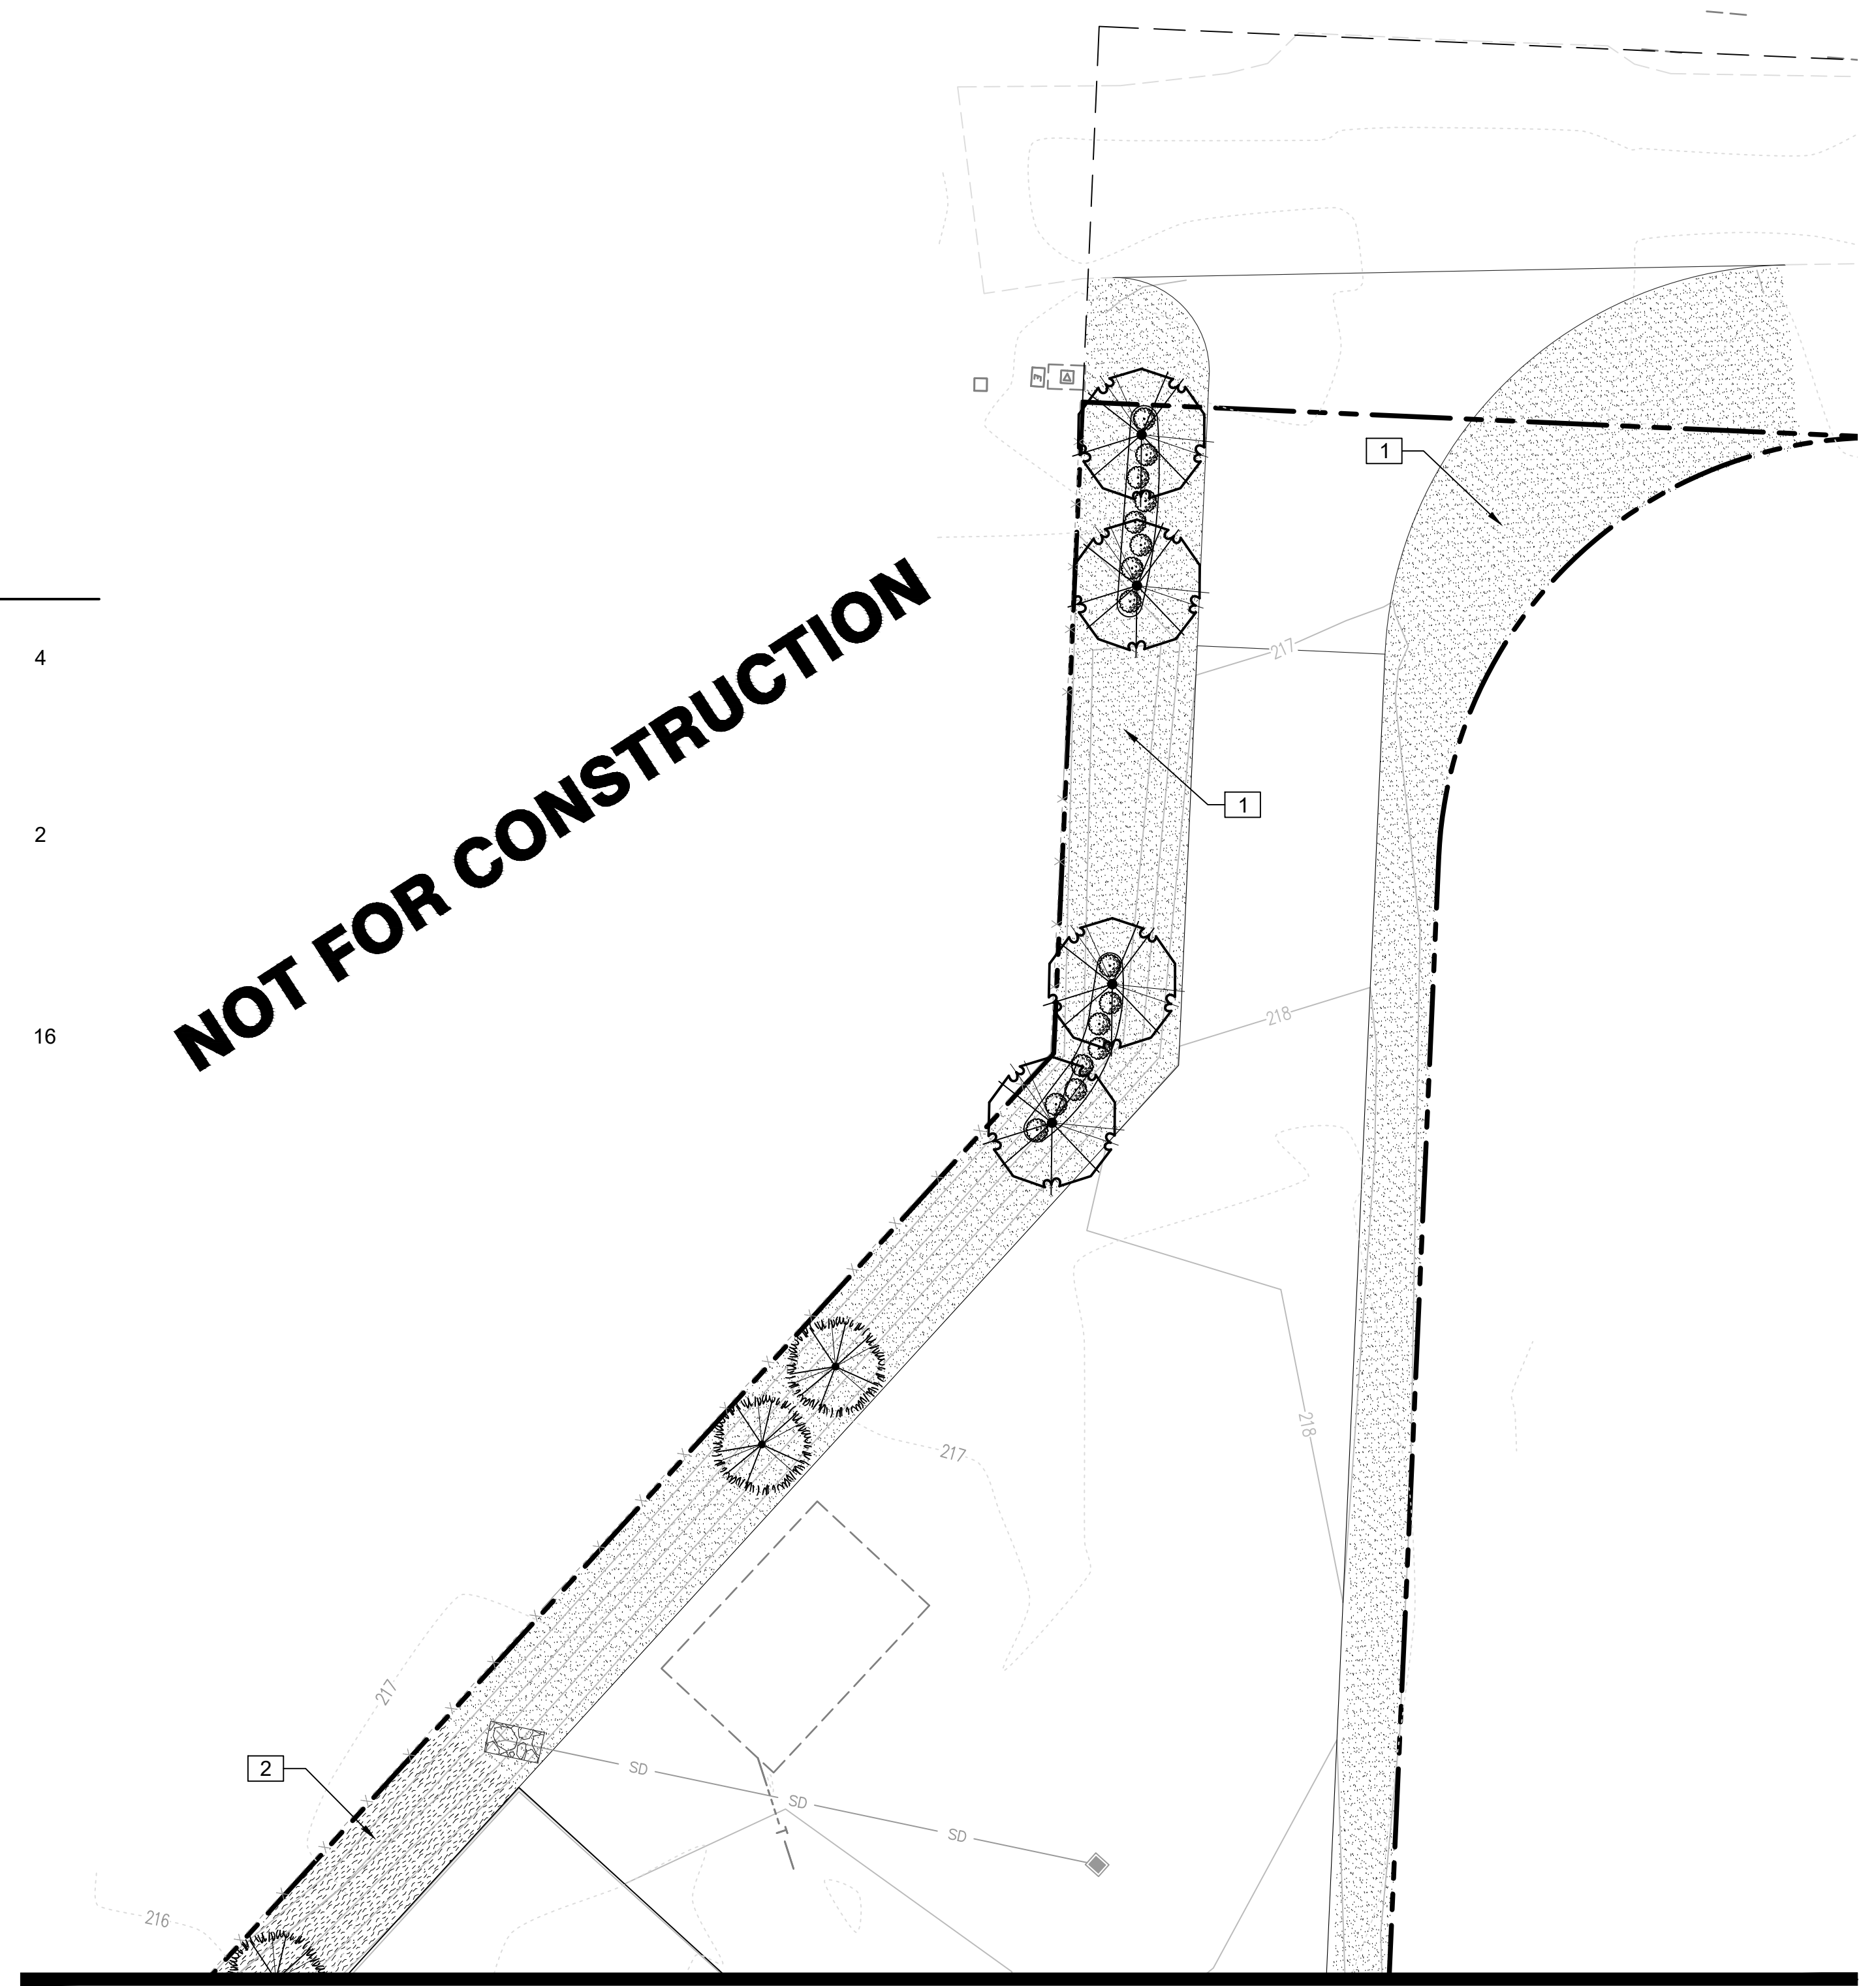


MATCHLINE - SHEET LS-01

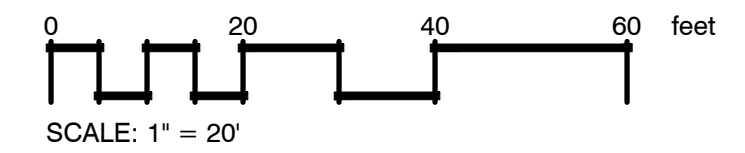

REVISIONS	DATE	BY


SCJ ALLIANCE
 CONSULTING SERVICES
 8730 TALLON LANE NE, SUITE 200, LACEY, WA 98516
 P: 360.352.1465
 SCJALLIANCE.COM

SHEET TITLE: **PRELIMINARY LANDSCAPE PLAN**
 PROJECT NAME: **POWERSPORTS NORTHWEST**
 CHEHALIS, WA

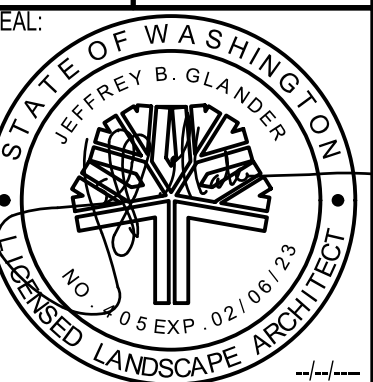

DESIGNER:	J.MCFARLAND
DRAWN BY:	J.MCFARLAND
APPROVED BY:	J.GLANDER
DATE:	NOVEMBER 9, 2022
JOB NO:	22-000669
DRAWING FILE NO:	22-000669 X-LS
DRAWING NO:	LS-03
SHEET NO:	3 OF 3