


Chehalis U-Haul Self-Storage U-Box Building

Located in the NE 1/4 of Section 30, T14N, R2W, W.M.
Lewis County, Washington

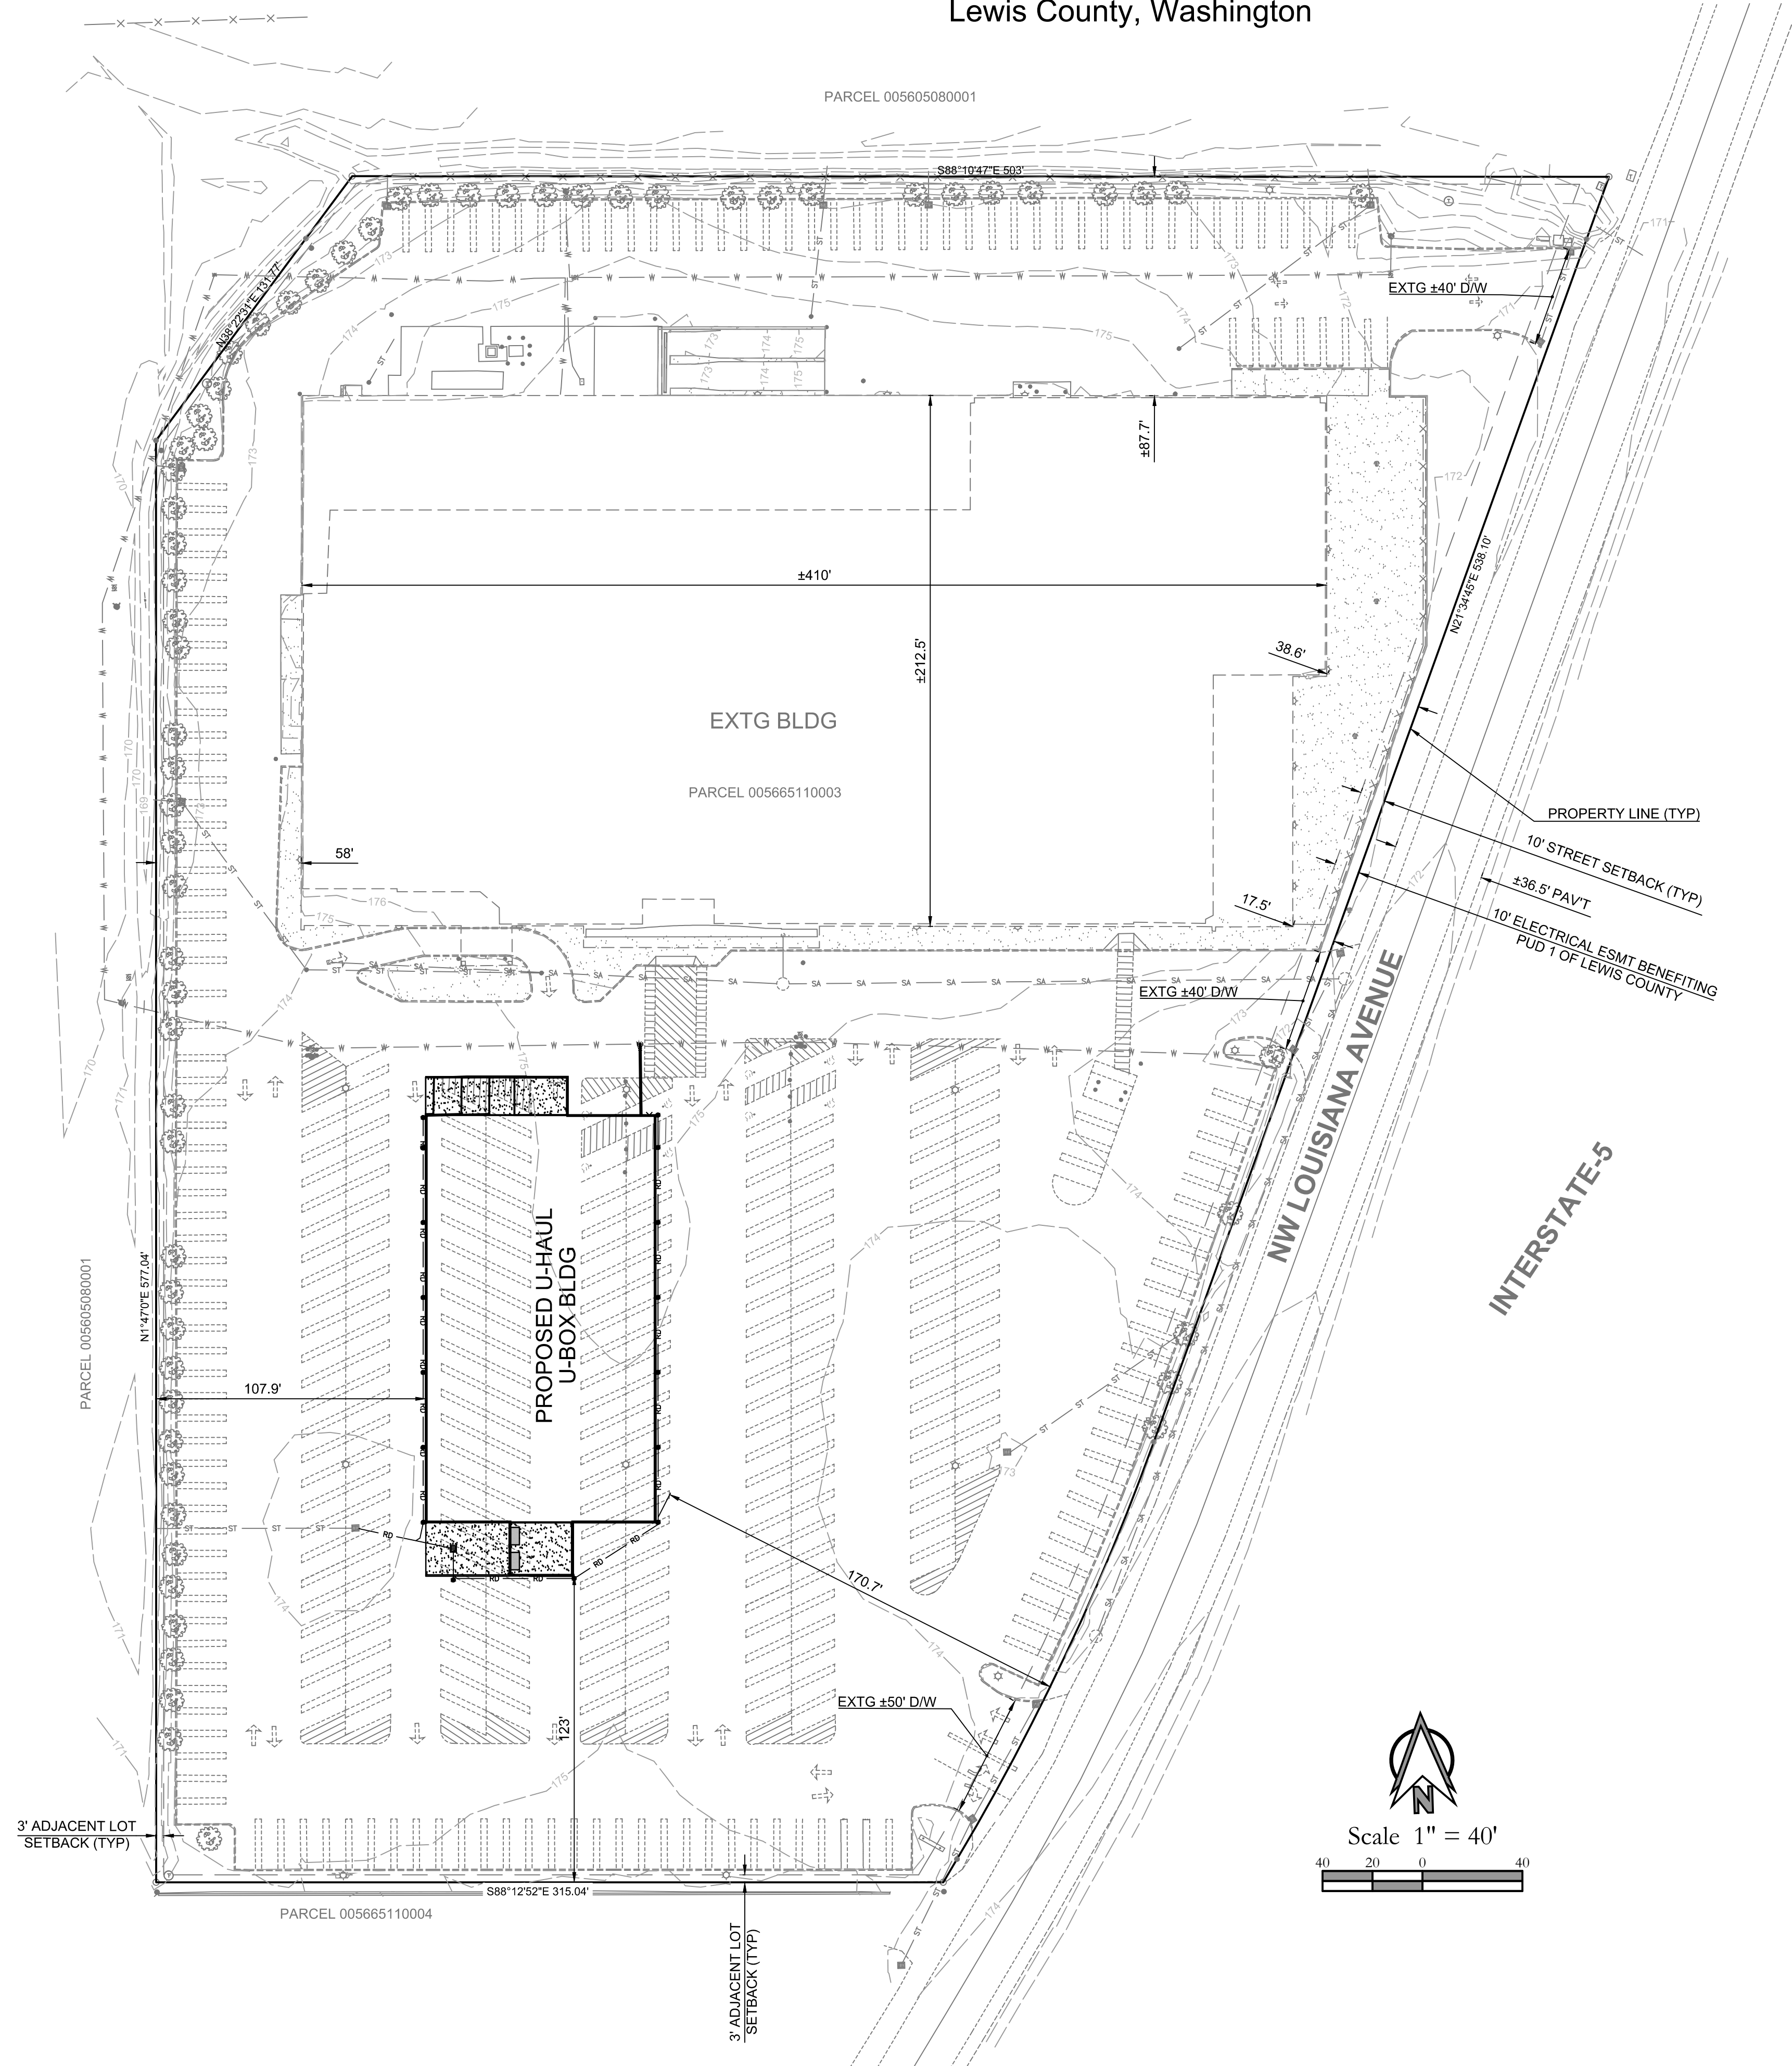

APPLICANT INFORMATION:

Applicant:
Modular Mini Storage
Terry Wellner
11105 SW Industrial Way
Tualatin, OR 97062
Email: modularmini@netscape.net



Owner:
AMERCO Real Estate Company
Attn: Kyle Marvin
2727 N Central Ave
Phoenix, AZ 85004
PH: (541) 520-5479
Email: kyle_marvin@uhaul.com

Project Engineer / Contact:
PLS Engineering
Andrew Gunther
604 W. Evergreen Blvd.
Vancouver, WA 98663
Ph. (360) 944-6519
Fax (360) 944-6539
e-mail: andrew@plsengineering.com

GENERAL INFORMATION:

Site Address/Parcel Info:
1201 NW Louisiana Ave.
Chehalis, WA 98532
Parcel # 005665110003

Gross Site Area = 6.76 acres

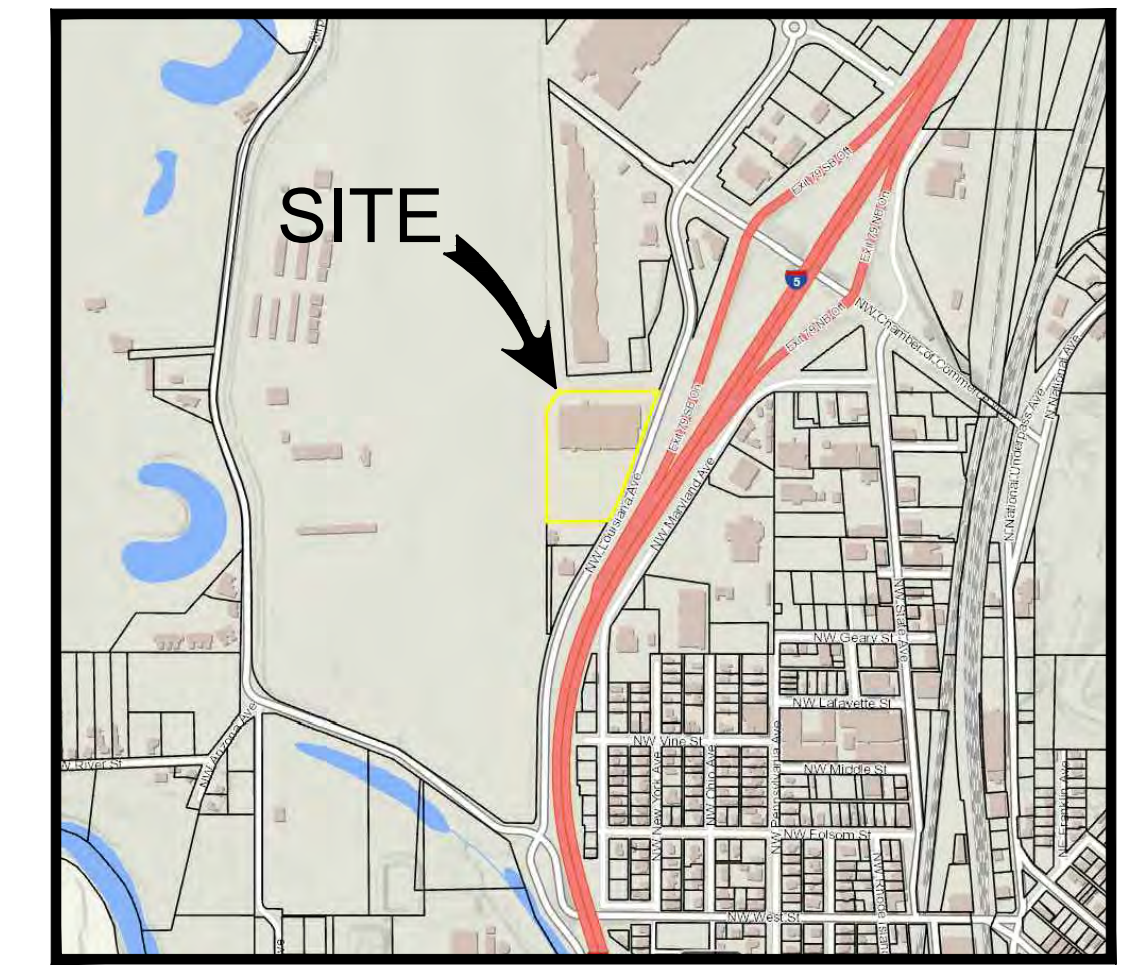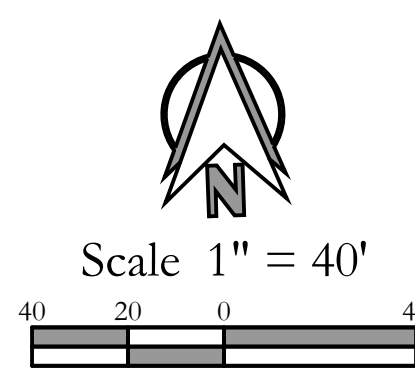

VICINITY MAP
NOT TO SCALE

Sheet Index

- Cover Sheet
- Preliminary Site Plan

Proposed Hatching Legend

[Hatched Pattern]	New Asphalt Concrete
[Dotted Pattern]	Concrete Sidewalk/Paving

Proposed Symbol Legend

[Symbol]	Area Drain
[Symbol]	Storm Clean Out
[Symbol]	Storm Catch Basin
[Symbol]	Storm Drywell
[Symbol]	Fire Hydrant/ FDC
[Symbol]	Water Valve
[Symbol]	Water Meter
[Symbol]	Water Backflow Device
[Symbol]	Street Light

Proposed Linetype Legend

[Linetype]	Sanitary Sewer Lateral
[Linetype]	Storm Pipe
[Linetype]	Roof Drain Pipe
[Linetype]	Foundation Drain Pipe
[Linetype]	Water Service Line
[Linetype]	Property Boundary
[Linetype]	Right-of-way
[Linetype]	Easement
[Linetype]	Curb Line
[Linetype]	Sidewalk
[Linetype]	Paint Stripe
[Linetype]	Contour

Existing Linetype Legend

[Linetype]	Extg Sanitary Sewer Pipe
[Linetype]	Extg Water Pipe
[Linetype]	Extg Storm Sewer Pipe
[Linetype]	Extg Electric Line
[Linetype]	Extg Gas Line
[Linetype]	Extg Over Head Power Line
[Linetype]	Extg Telephone Line
[Linetype]	Existing Centerline
[Linetype]	Existing Curb
[Linetype]	Existing Edge of Pavement
[Linetype]	Existing Lot Line
[Linetype]	Existing Paint Stripe
[Linetype]	Existing Right-of-way
[Linetype]	Existing Fence
[Linetype]	Existing Property Line
[Linetype]	Existing Utility Easement
[Linetype]	Existing Wall
[Linetype]	Existing 5' Interval Contour
[Linetype]	Existing 1' Interval Contour


Existing Symbol Legend

[Symbol]	Existing Water Valve	[Symbol]	Existing Telephone Pedestal
[Symbol]	Existing Water Meter	[Symbol]	Existing Telephone Manhole
[Symbol]	Existing Fire Hydrant	[Symbol]	Existing Electrical Manhole
[Symbol]	Existing Control Valve	[Symbol]	Existing Gas Valve
[Symbol]	Existing Power Pole	[Symbol]	Existing Gas Riser
[Symbol]	Existing Electrical Pedestal	[Symbol]	Existing Traffic Signal Pole
[Symbol]	Existing Electrical Meter	[Symbol]	Existing Light Pole
[Symbol]	Existing Transformer	[Symbol]	Existing Traffic Signal Box
[Symbol]	Existing Sanitary Manhole	[Symbol]	Existing Evergreen Tree
[Symbol]	Existing Storm Manhole	[Symbol]	Existing Deciduous Tree
[Symbol]	Existing Catch Basin		
[Symbol]	Existing Area Drain		
[Symbol]	Existing Curb Inlet		

Cover Sheet For:

Revisions

1			
2			
3			
4			
5			
6			

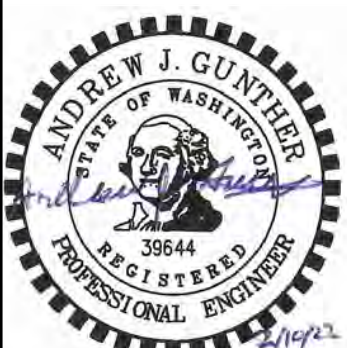

Project No. N/A
SCALE: H: 1" = 40'
V: N/A
DESIGNED BY: TJL
DRAFTED BY: TJL
REVIEWED BY: AJG

Chehalis U-Haul Self-Storage U-Box Building
A Site Located in the City of Chehalis, Washington

PLS ENGINEERING

Engineering - Surveying - Planning 604 W. Evergreen Blvd., Vancouver, WA 98660 PH (360) 944-6519 Fax (360) 944-6539