


* PRELIMINARY QUANTITY BASED ON MINIMUM CODE REQUIREMENTS. THE FINAL LANDSCAPE PLAN SHALL BE REVIEWED AND APPROVED ILLUSTRATING THE ACTUAL LANDSCAPE PLANT MATERIALS PROPOSED FOR CONSTRUCTION.
 ** SOME SCREENING MATERIAL IS NOT REQUIRED BY CODE.
 FINAL LANDSCAPE PLANTING PLANS SHALL ILLUSTRATE LANDSCAPE INSTALLATION DETAILS.
 AREA TAKE OFF ESTIMATE:
 SHRUB/GC AREA: 15,540 S.F. ORNAMENTAL/BUFFER (NOT INCL. C.A. BUFFER)
 23,200 S.F. BUILDING REAR AREAS
 420 S.F. PARKING ISLANDS
 1,500 S.F. 21ST AVE FRONTAGE
 0 S.F. STREET PLANTER STRIP (NOT REQUIRED)
 TOTAL LANDSCAPE AREA TO PREP: 40,660 SQUARE FEET
 SAFETY SURFACE (TOT LOT): 575 S.F.
 EDGING: (TO BE DETERMINED)

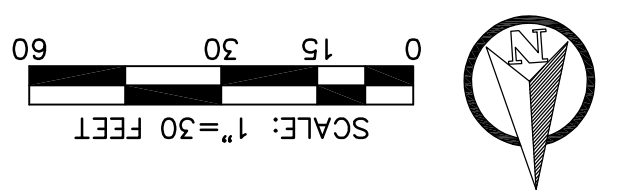

PRELIMINARY PLANT SCHEDULE

SPACING (NOTES)	SIZE	COMMON NAME	BOTANICAL NAME	QTY*	SYMBOL
B&B/cont.	2.0" CAL.	'Emerald Queen' Maple	<i>Acer platanoides</i>	9	
B&B/cont.	MIN.	American Sweetgum	<i>Liquidambar styraciflua</i>		
B&B/cont.	MIN.	Flowering Pear	<i>Populus tremuloides</i>		
B&B/cont.	MIN.	Red Sunset Maple	<i>Acer rubrum</i>		
B&B/cont.	MIN.	London Planetree	<i>Platanus occidentalis</i>		
B&B/cont.	1.5" CAL.	Eastern Redbud	<i>Cercis canadensis</i>	9	
B&B/cont.	MIN.	Flowering Crabapple	<i>Malus spp.</i>		
B&B/cont.	MIN.	Amur Flame Maple	<i>Acer ginnala 'Flame'</i>		
B&B/cont.	MIN.	Whitebark Himalayan Birch	<i>Betula jacquemontii</i>	16	
B&B/cont.	1.5" CAL.	Quaking Aspen	<i>Populus tremuloides</i>	16	
B&B/cont.	MIN.	Oregon White Ash	<i>Fraxinus latifolia</i>		
B&B/cont.	MIN.	Douglas Hawthorn	<i>Crataegus douglasii</i>		
B&B/cont.	MIN.	Pacific Crabapple	<i>Malus fusca</i>	12	
B&B/cont.	6-7" HT.	Douglas Fir	<i>Pseudotsuga menziesii</i>	12	
B&B/cont.	MIN.	Western Red Cedar	<i>Thuja plicata</i>		
B&B/cont.	7-8" HT.	Alaskan Weeping Cedar	<i>Chamaecyparis nootkatensis</i>	37	
B&B/cont.	MIN.	Port Orford Cedar	<i>Chamaecyparis lawsoniana</i>		
B&B/cont.	MIN.	Inhale Cedar	<i>Cladocypus decurrens</i>		
B&B/cont.	MIN.	Bosnian Pine	<i>Pinus leucodermis</i>	18	
B&B/cont.	1.5" CAL.	Japanese Snowbell	<i>Syrax japonicus</i>	18	
B&B/cont.	MIN.	Katsura Tree	<i>Cerciphyllum japonicum</i>		
B&B/cont.	MIN.	Golden Desert Ash	<i>Fraxinus oxycarpa 'Aureofolia'</i>	24	
B&B/cont.	5 GAL.	Japanese Snowbell	<i>Physocarpus capitatus</i>	24	
B&B/cont.	Cont.	Pacific Willow	<i>Salix lucida</i>		
B&B/cont.	5 GAL.	Pacific Wax Myrtle	<i>Myrica californica</i>	24	
(3)/800SF	3 GAL.	Heavenly Bamboo	<i>Nandina domestica</i>	25	
5' O.C.	5 GAL.	Emerald Green Arborvitae	<i>Thuja occidentalis</i>	45	
		Dwarf Burning Bush	<i>Eurogymnus alata 'Compact'</i>		
		Japanese Holly	<i>Ilex crenata</i>		
		SEEDED TURF AREA			
		WETPOND SEED MIX			

811 Know what's below
 Call 811 before you dig

RB Engineering
 DESIGN → PERMIT → MANAGE

P.O. Box 923
 CHEHALIS, WA 98532

OFF: (360) 746-8919
 EMAIL: info@rbengineering.com

JOB NUMBER
 21011

DRAWING NAME
 21011.PLSPL

1 OF 1

JACKSON PARK III
 CHEHALIS, WA 98532

LEWIS COUNTY
 WA.

DESIGNED BY: CA
 DRAWN BY: CA
 CHECKED BY: CA

DATE: 07/28/21
 SCALE: 1" = 40'

NO.	DATE	REVISION