
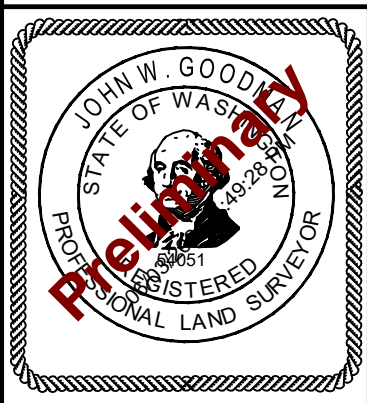


# EXHIBIT B SE ADAMS STREET VACATION

PORTION OF THE GOVERNMENT LOT 5  
(NE 1/4 SE 1/4) SEC 32, T 14 N, R 2 W, W.M.  
CITY OF CHEHALIS, LEWIS COUNTY, WASHINGTON

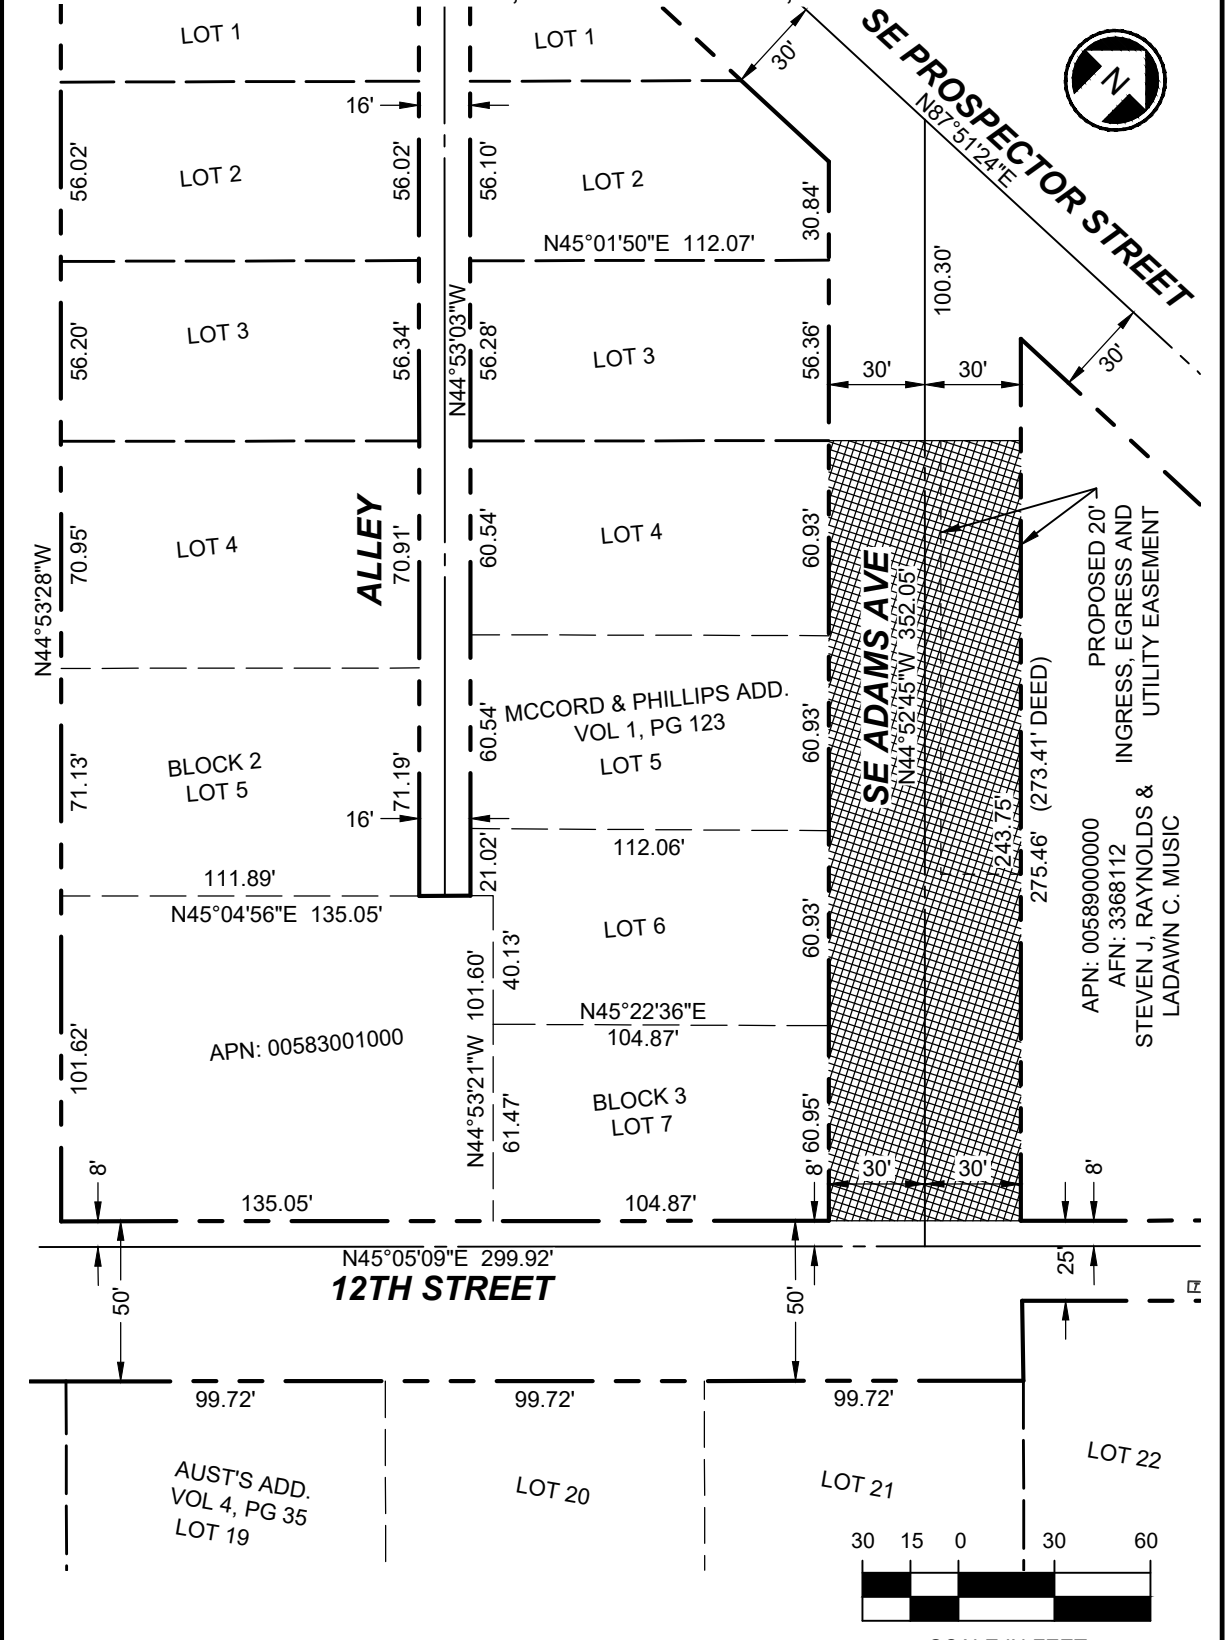

LEGEND	
- - - - -	SECTION SUBDIVISION LINE
= = = = =	STREET RIGHT-OF-WAY LINE
- - - - -	STREET CENTER LINE
- - - - -	PROPERTY LINE
- - - - -	PLAT LOT LINE
	STREET VACATION AREA

STREET VACATION AREA AREA: 14,624 S.F.

ASSESSOR NO: N/A DATE: 05/25/2021

OWNER: CITY OF CHEHALIS

BLOCK NO: 3 LOT NOS: 4 - 7

CITY OF CHEHALIS LEWIS COUNTY WASHINGTON